



2
S101
DETAIL 2
1 : 20

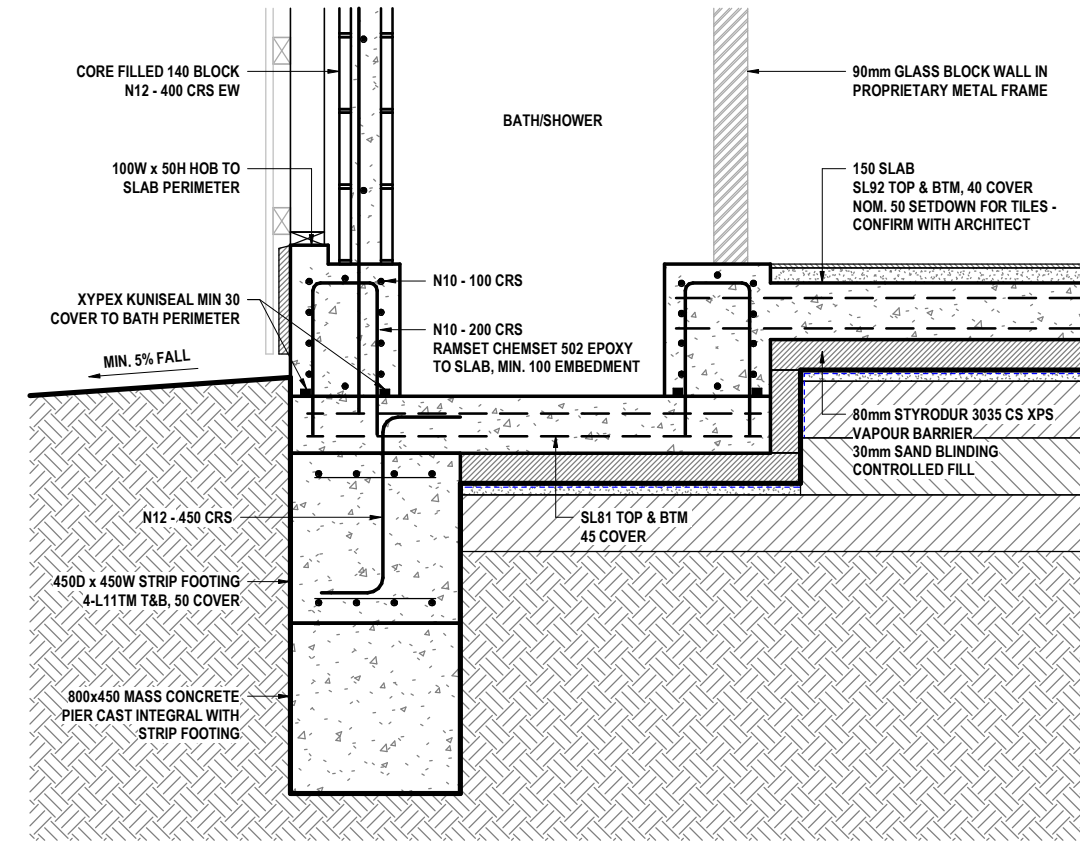

3
S101
DETAIL 3 - BATH SLAB SETDOWN
1 : 20

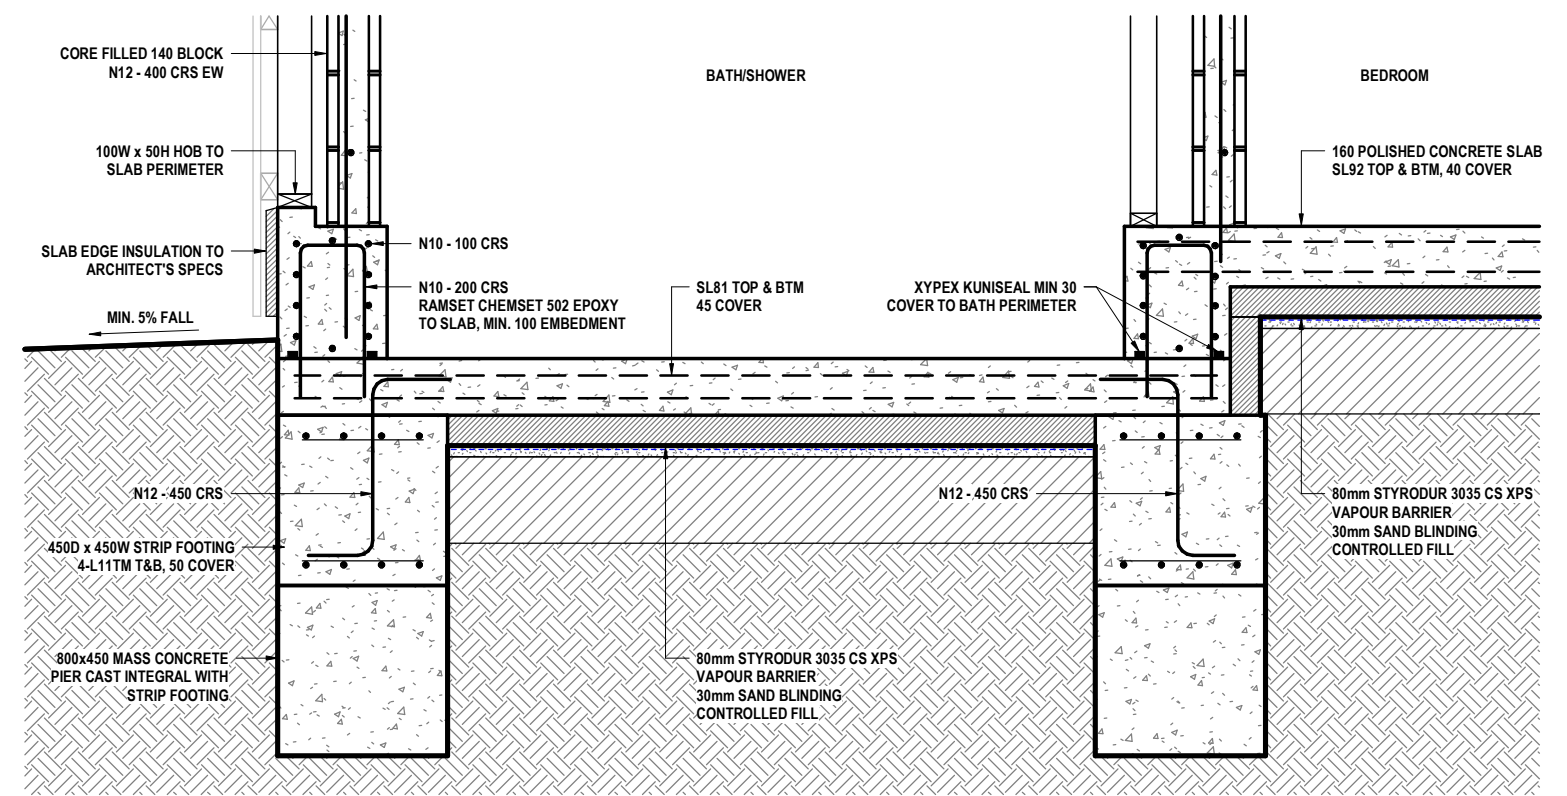

4
S101
DETAIL 4 - BATH SLAB SETDOWN
1 : 20

C1	BUILDING APPROVAL / FOR CONSTRUCTION	20/05/2024
No.	Revision	Date



PO Box 670 Kingston
Tasmania 7050
0447 595 514
admin@acaciaeng.com.au
www.acaciaeng.com.au
Licence No: CC55871

Project Details
NEW DWELLING
1 MALWOOD PLACE, FORCETT
Client
ROBERT KUHNE

Drawing Name DETAILS 2 - 4				
Scale 1 : 20	Size A3	Project No. 2023-99-03	Dwg No. S202	Rev. C1